


SCALE 1:100,000 (A3)

NOTES:  
 (1) Cadastral Information source from LINZ data, extracted 7 February 2004.  
 Crown Copyright Reserved.



**Legend**

- Geo-Logic Ltd Project Sites
- General projects
- Eco-Development projects
- Project land parcels
- Slumps/Landslides
- NCC Fault Hazard Overlay
- TDC Faultline Buffer

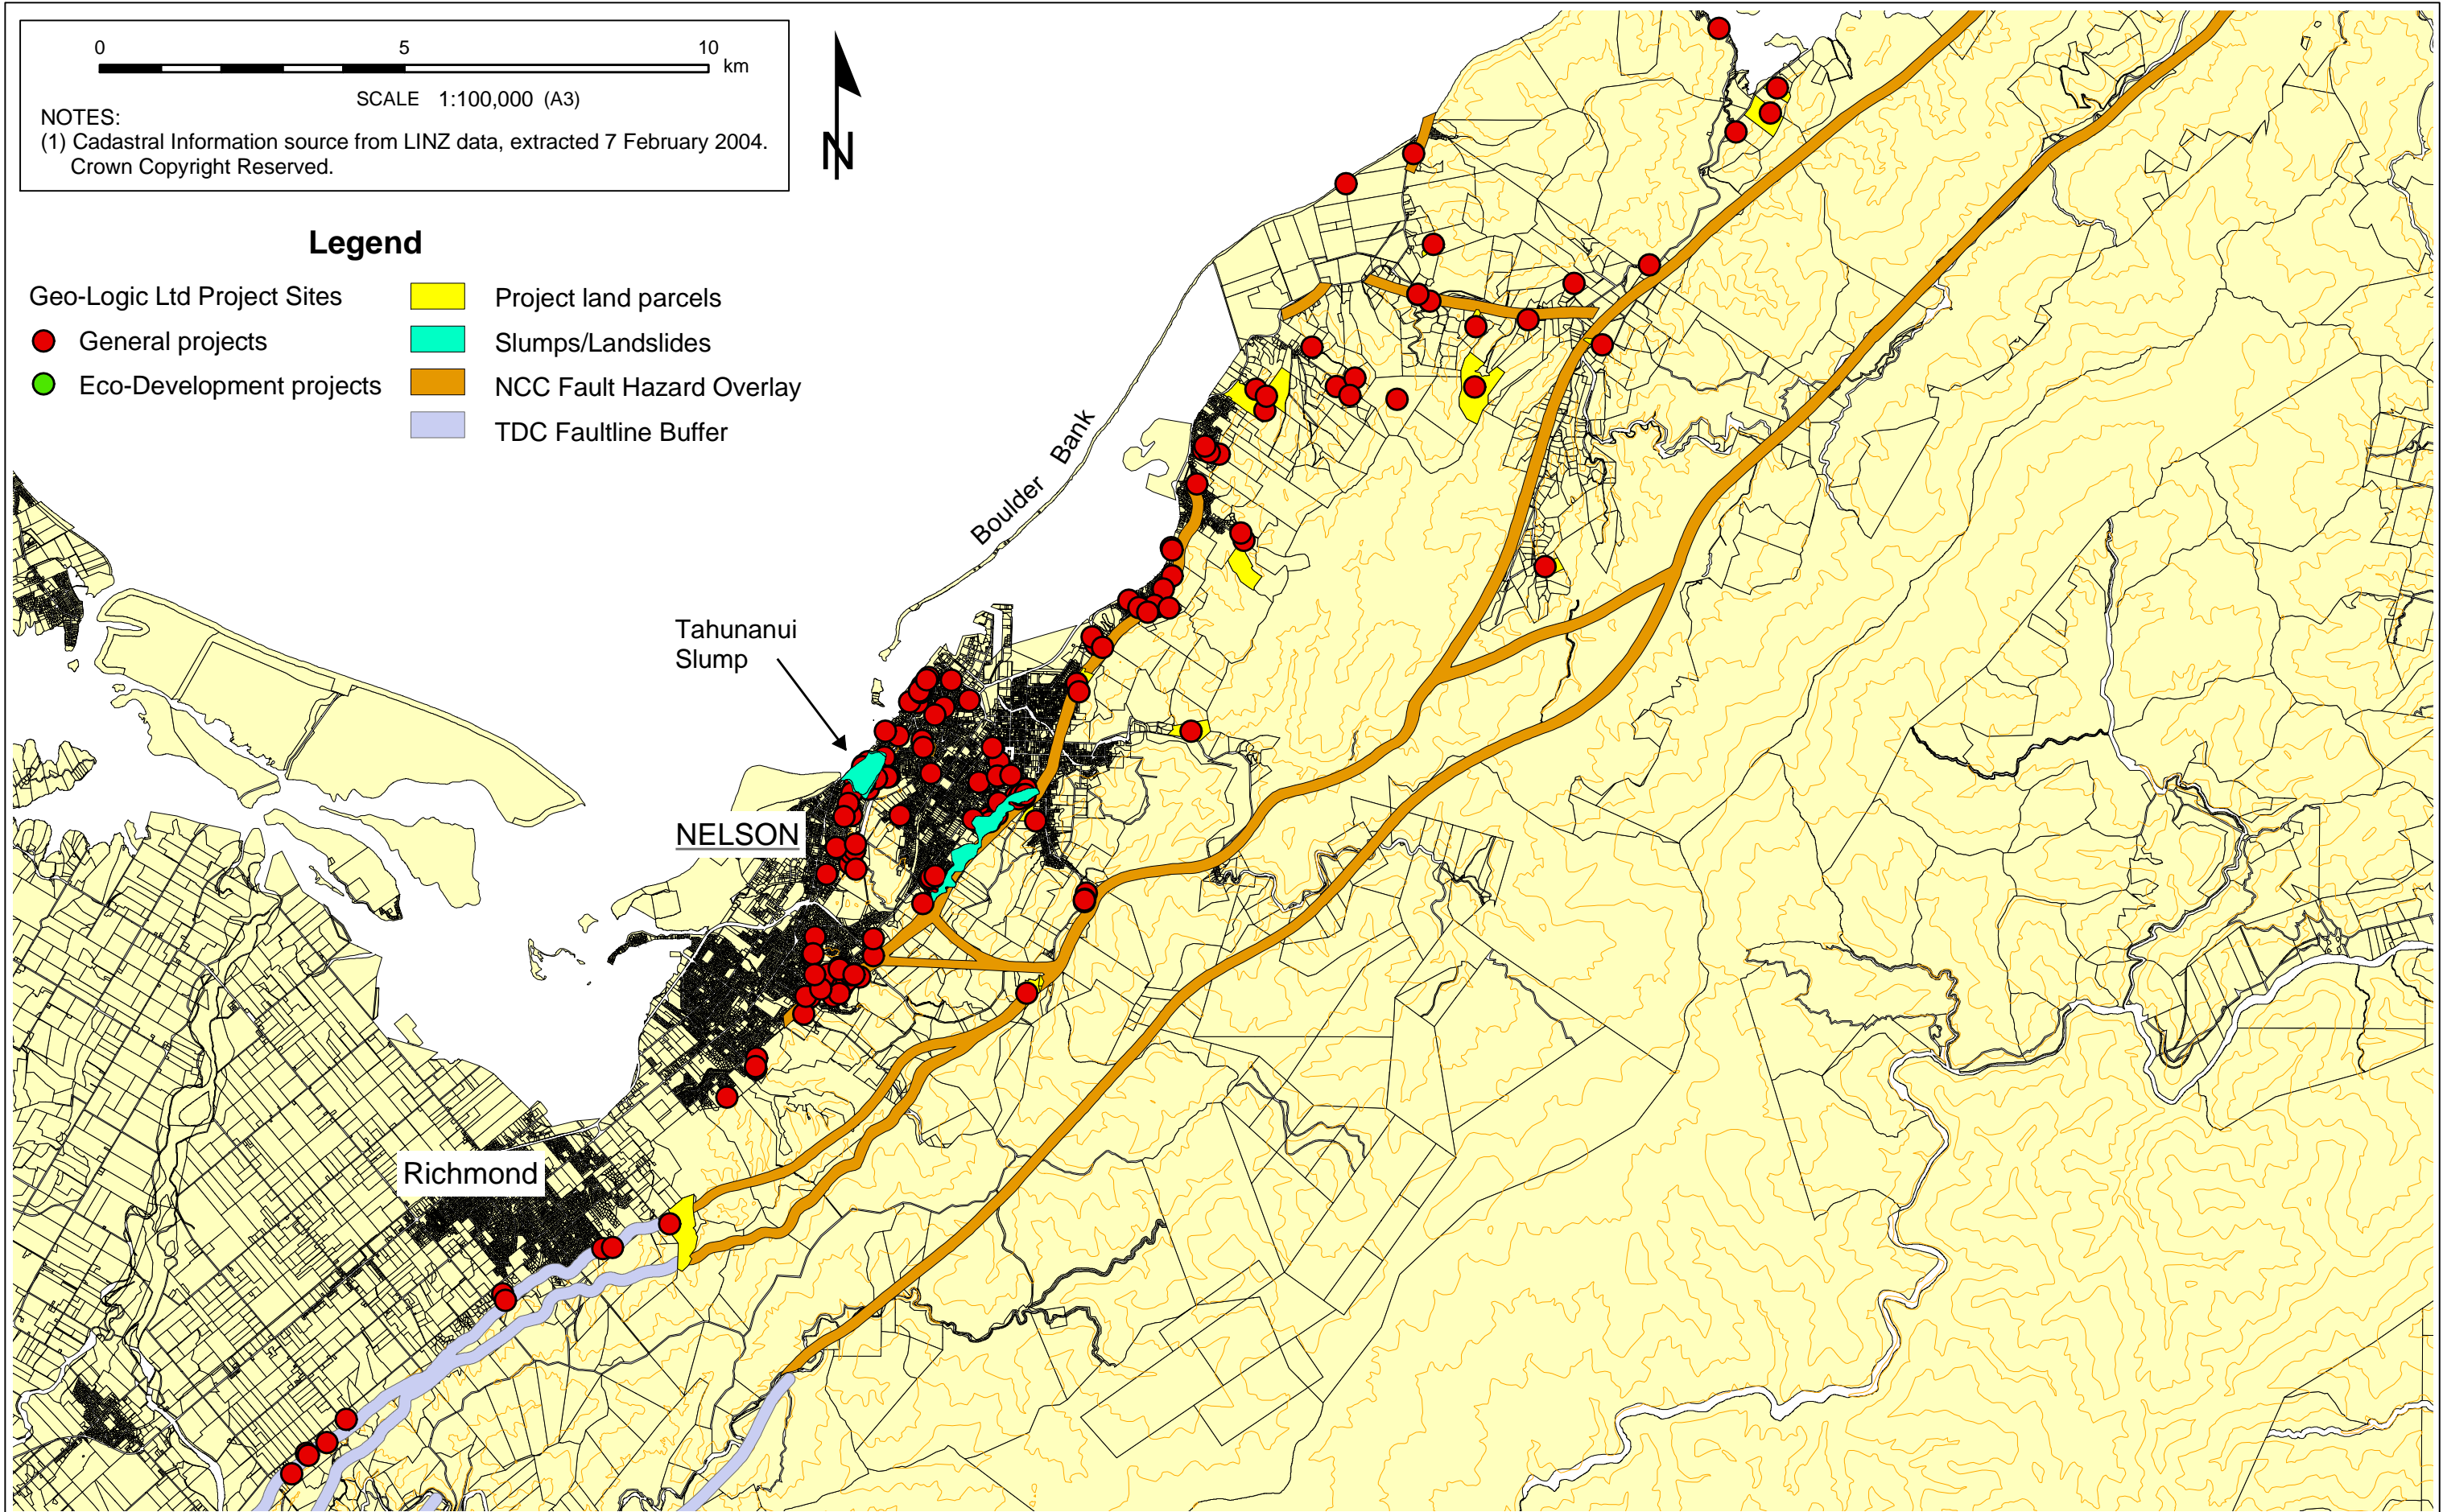

**GEO-LOGIC LIMITED**  
 ENGINEERING GEOLOGY &  
 GEOTECHNICAL SERVICES  
 Tel 64-3-546 7425 Fax 64-3-546 7208  
 Email geoquest@geo-logic.co.nz  
 PO Box 880, Nelson 7015, New Zealand

REV	AMENDMENTS	DATE	INIT

	Surveyed		Scales
	Designed		Status CONCEPTUAL
	Drawn		Date
	Approved		File
			Project #

PROJECT INDEX

SITE PLAN

SHEET 01

REV